


Northwestern FACILITIES MANAGEMENT PLANNING

2020 RIDGE AVE, STE. 250
EVANSTON, IL 60208
FMDRAWINGS@NORTHWESTERN.EDU

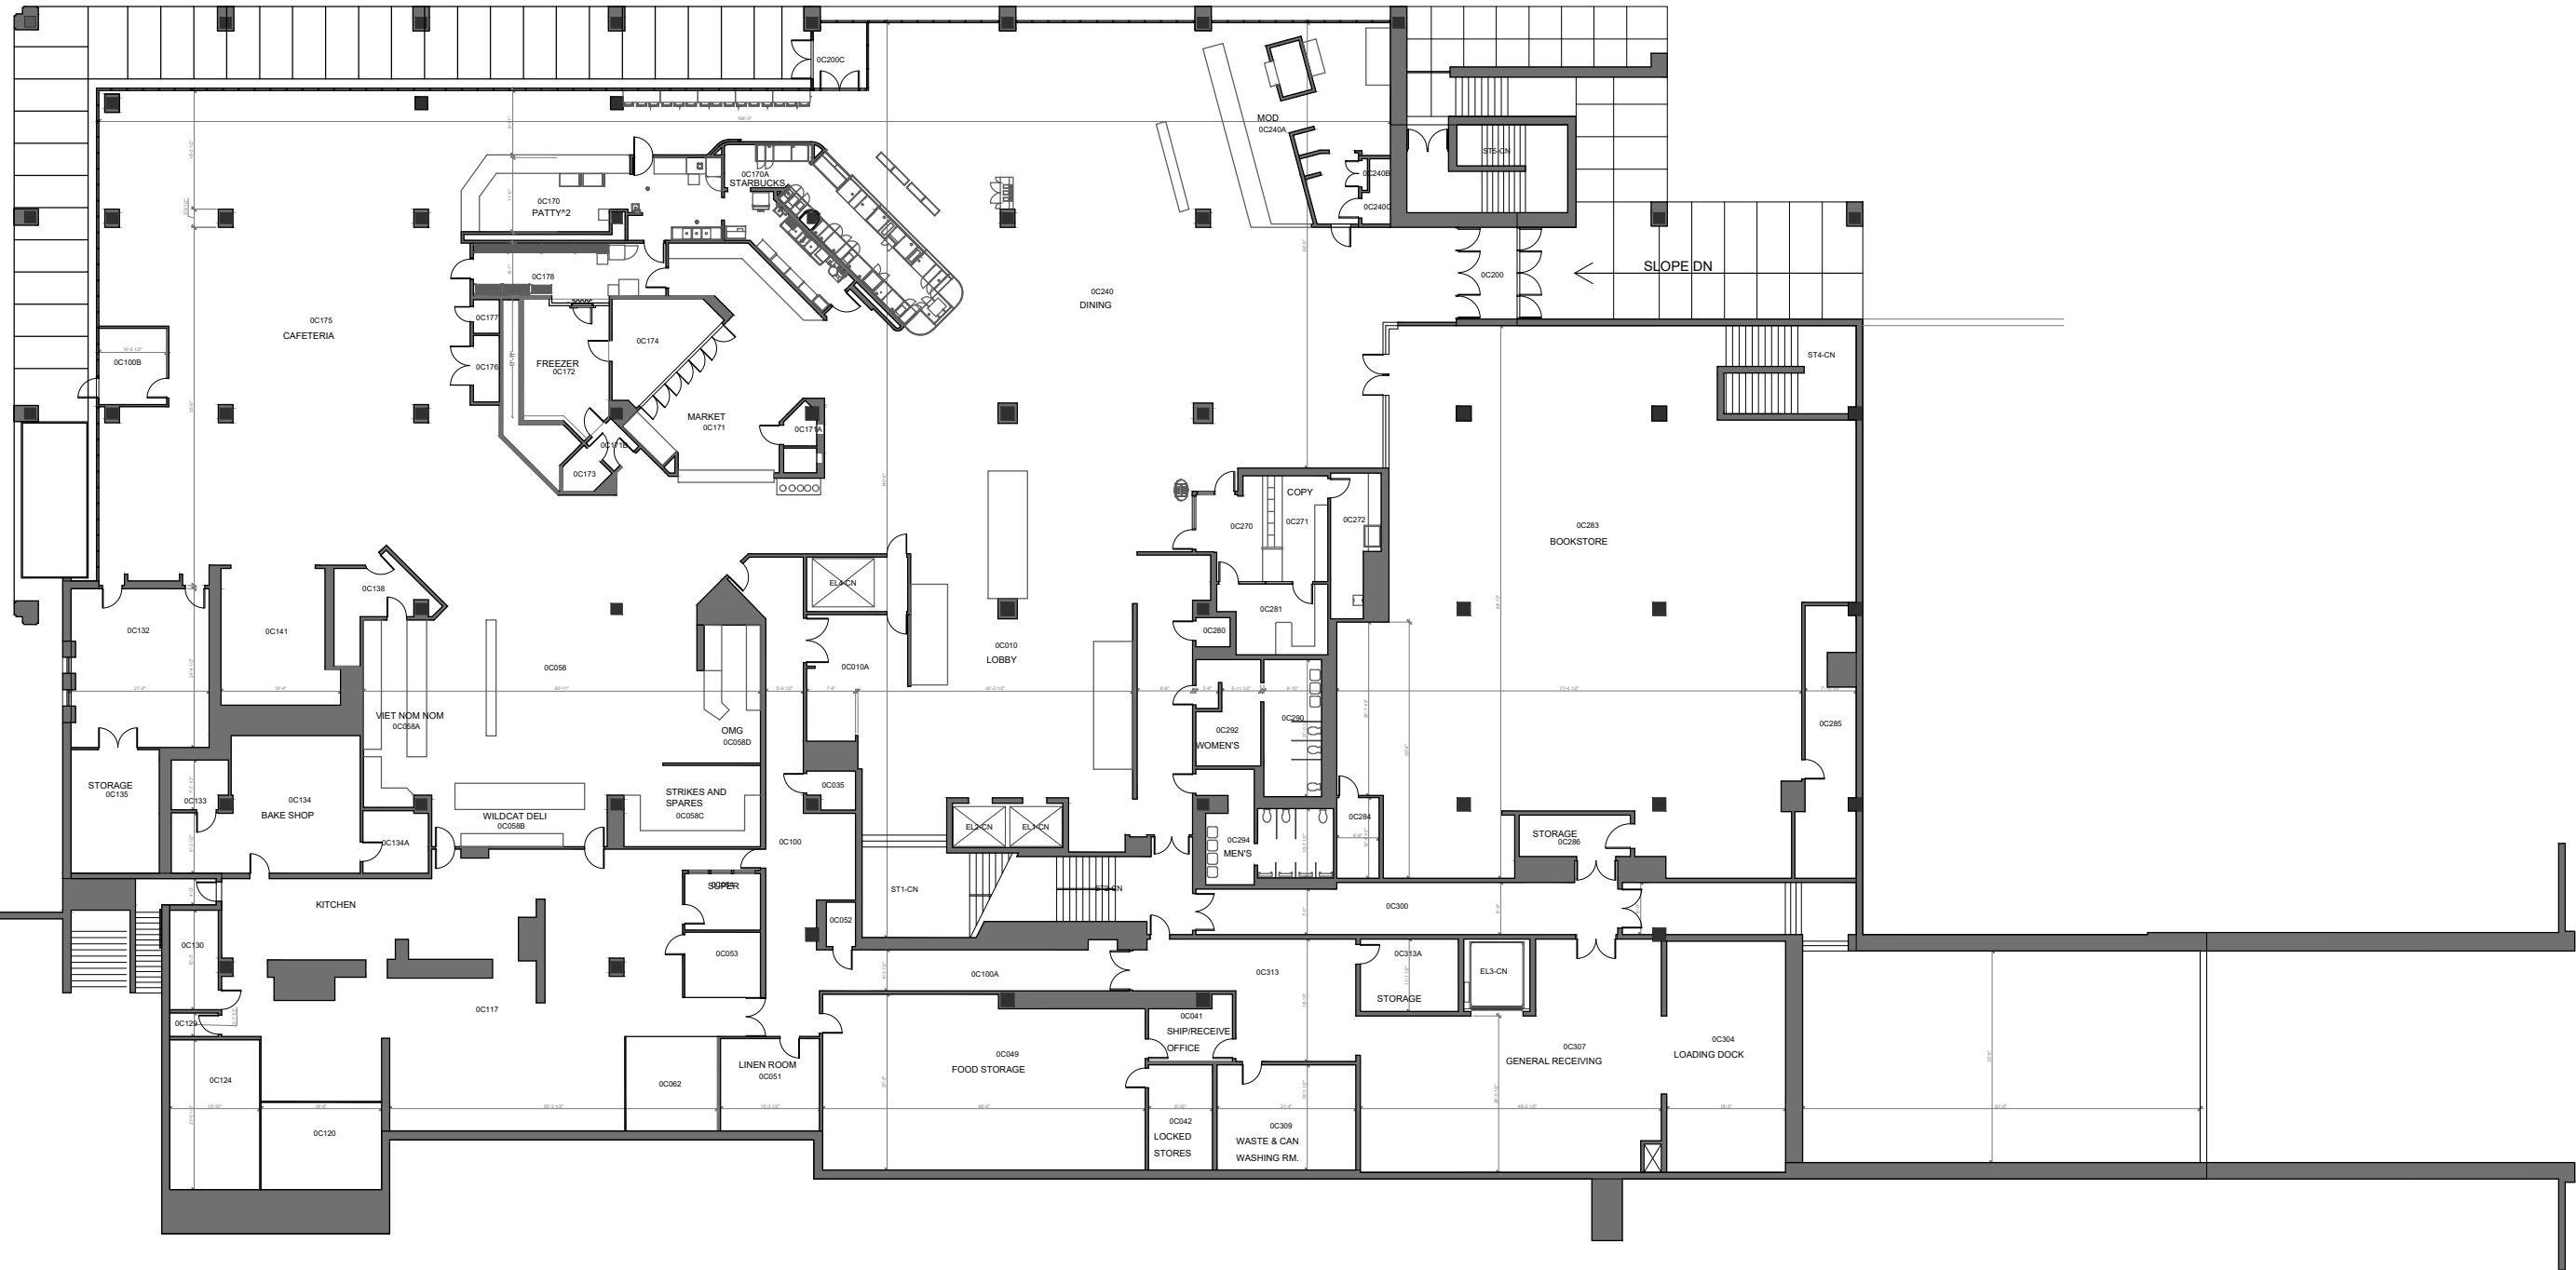

NORRIS UNIVERSITY
CENTER

CONCOURSE LEVEL
46,492 GSF

1999 CAMPUS DR
EVANSTON, IL 60208

NOT TO SCALE
LAST PUBLISH DATE
3/1/2023

DOCUMENT FOR PLANNING ONLY
NOT FOR CONSTRUCTION
ALL CONDITIONS MUST BE VERIFIED