


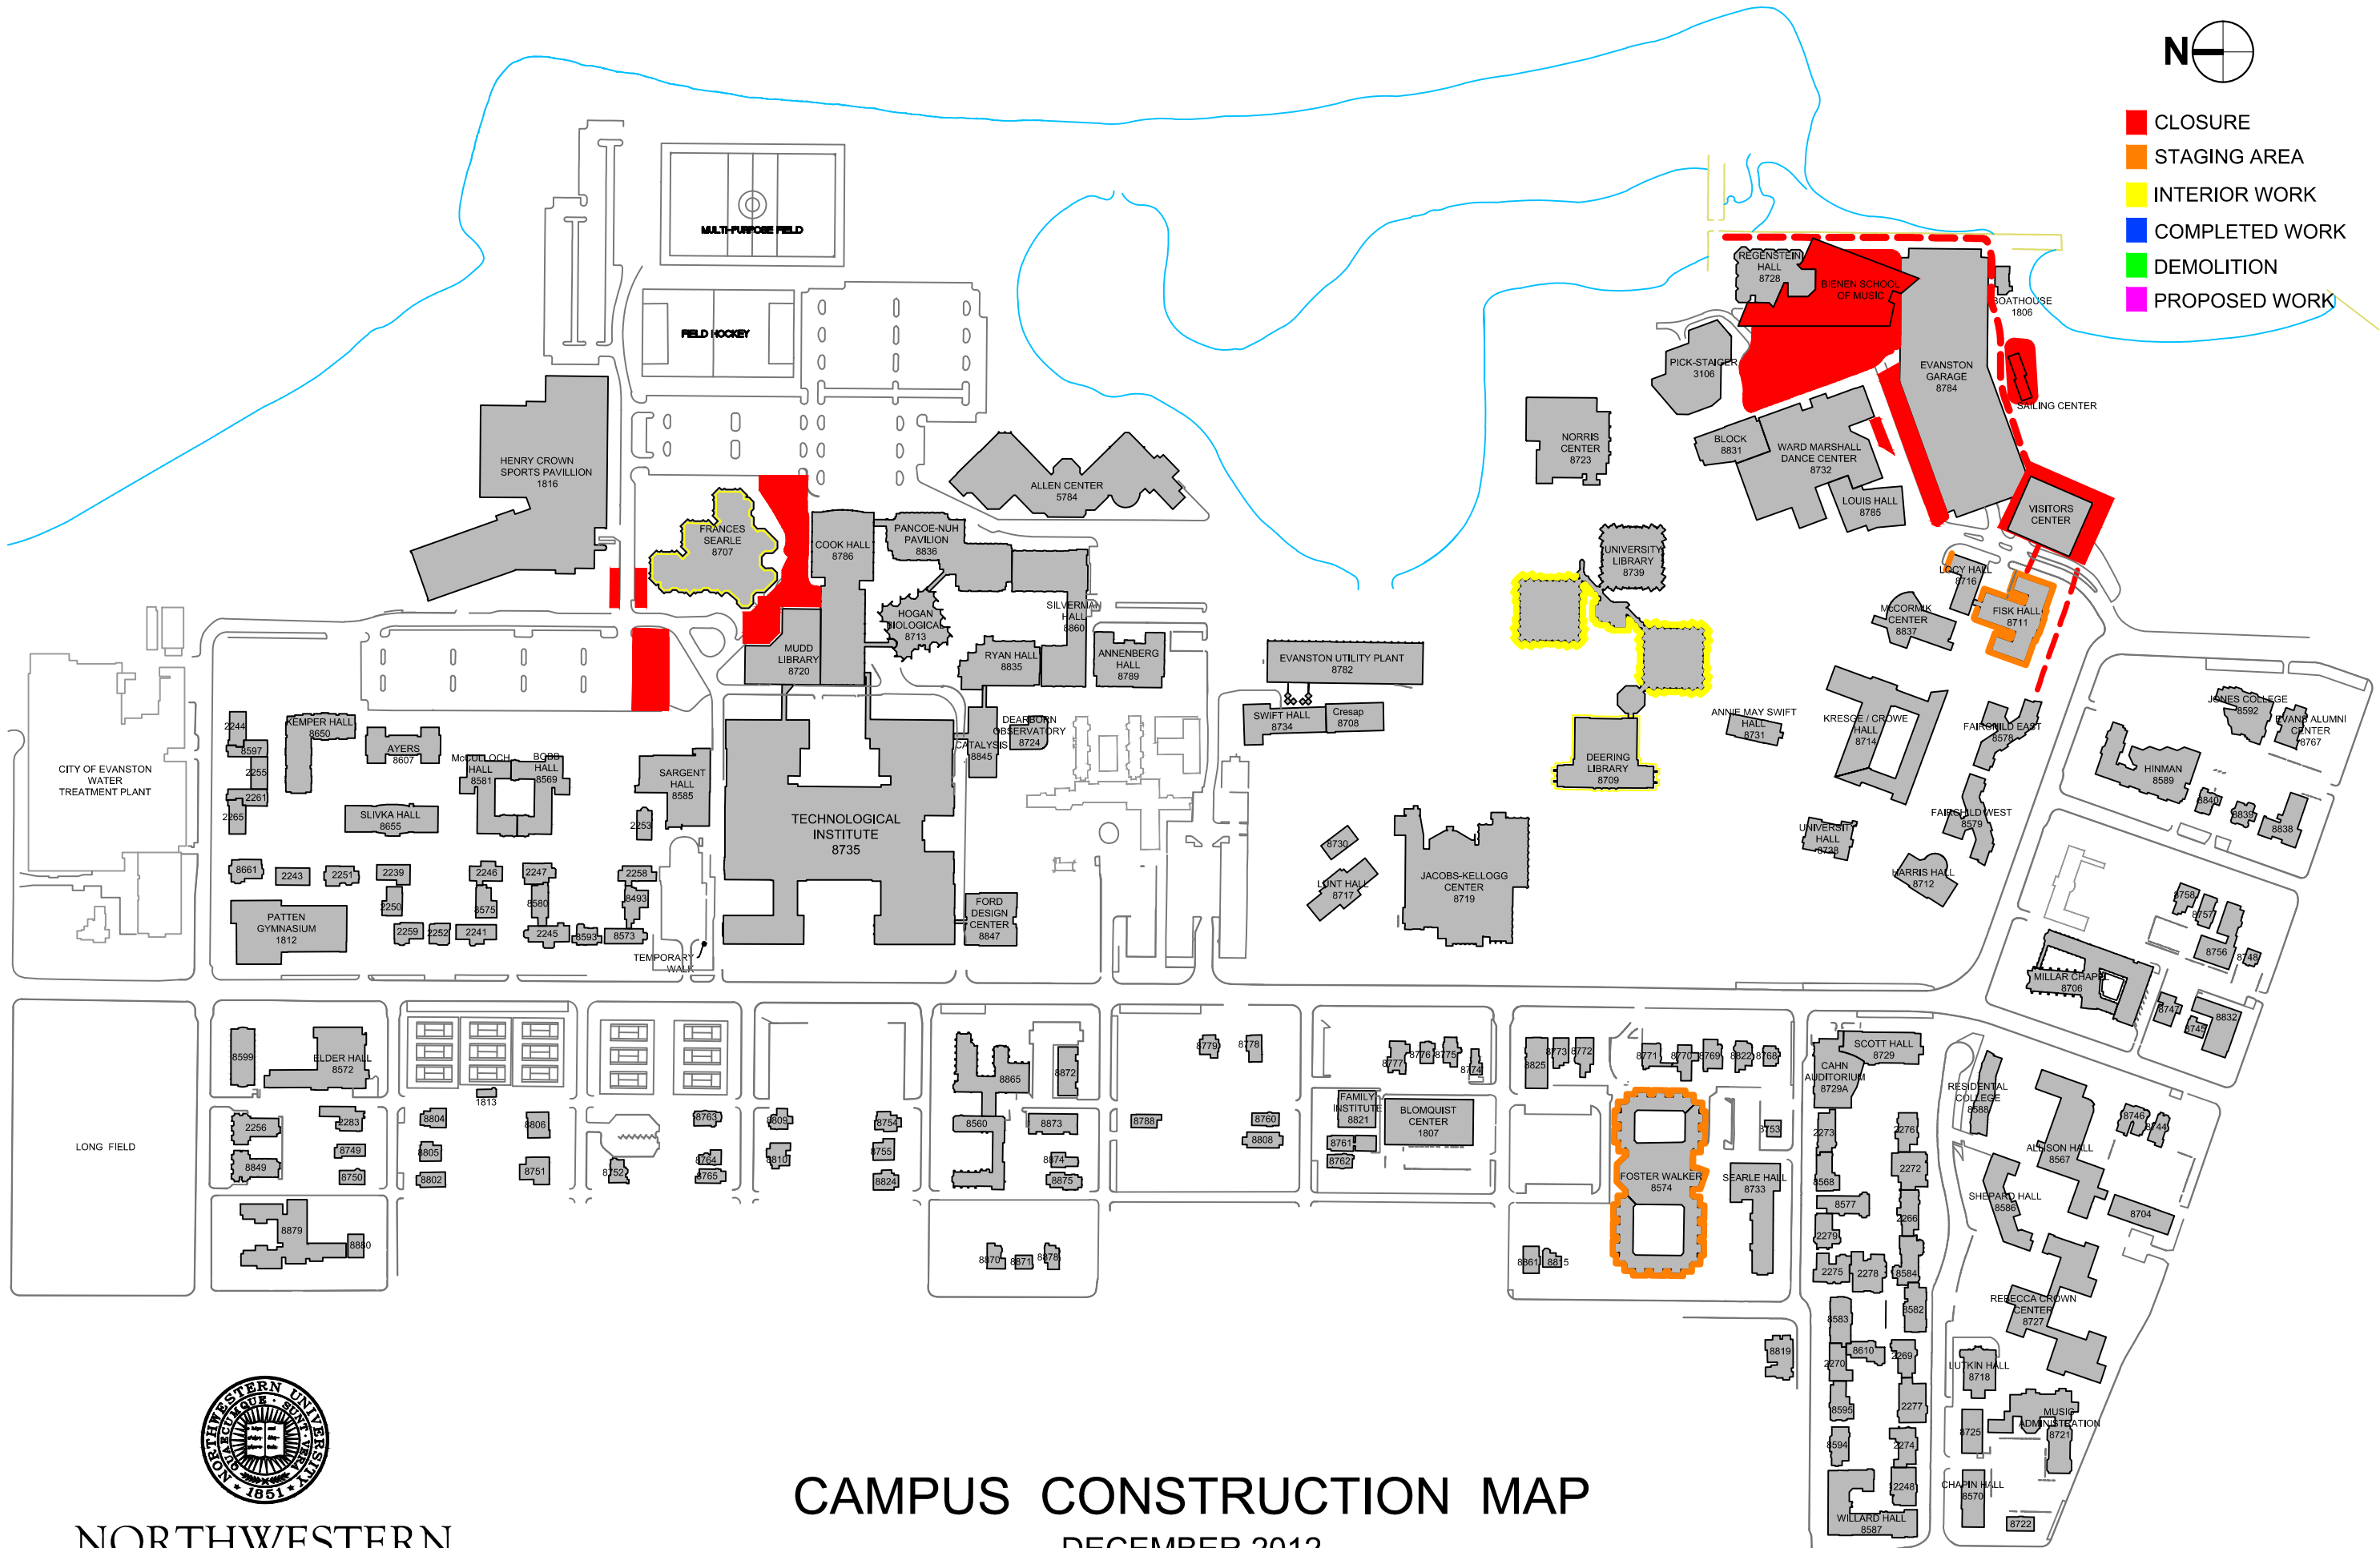

- CLOSURE
- STAGING AREA
- INTERIOR WORK
- COMPLETED WORK
- DEMOLITION
- PROPOSED WORK



NORTHWESTERN
UNIVERSITY

CAMPUS CONSTRUCTION MAP

DECEMBER 2012
FACILITIES MANAGEMENT

DO NOT SCALE
UPDATED 8.30.2012