


## OBJECTIVES

The project will include:

1. Removal and replacement of the existing plaza surface and waterproof membrane
2. Improved accessibility and pedestrian circulation
3. Installation of a snow-melt system in primary circulation paths
4. Replacement of existing handrails with planters and steps where possible
5. Installation of bike racks and wood benches
6. Improved lighting
7. Irrigation in planted areas
8. New furniture

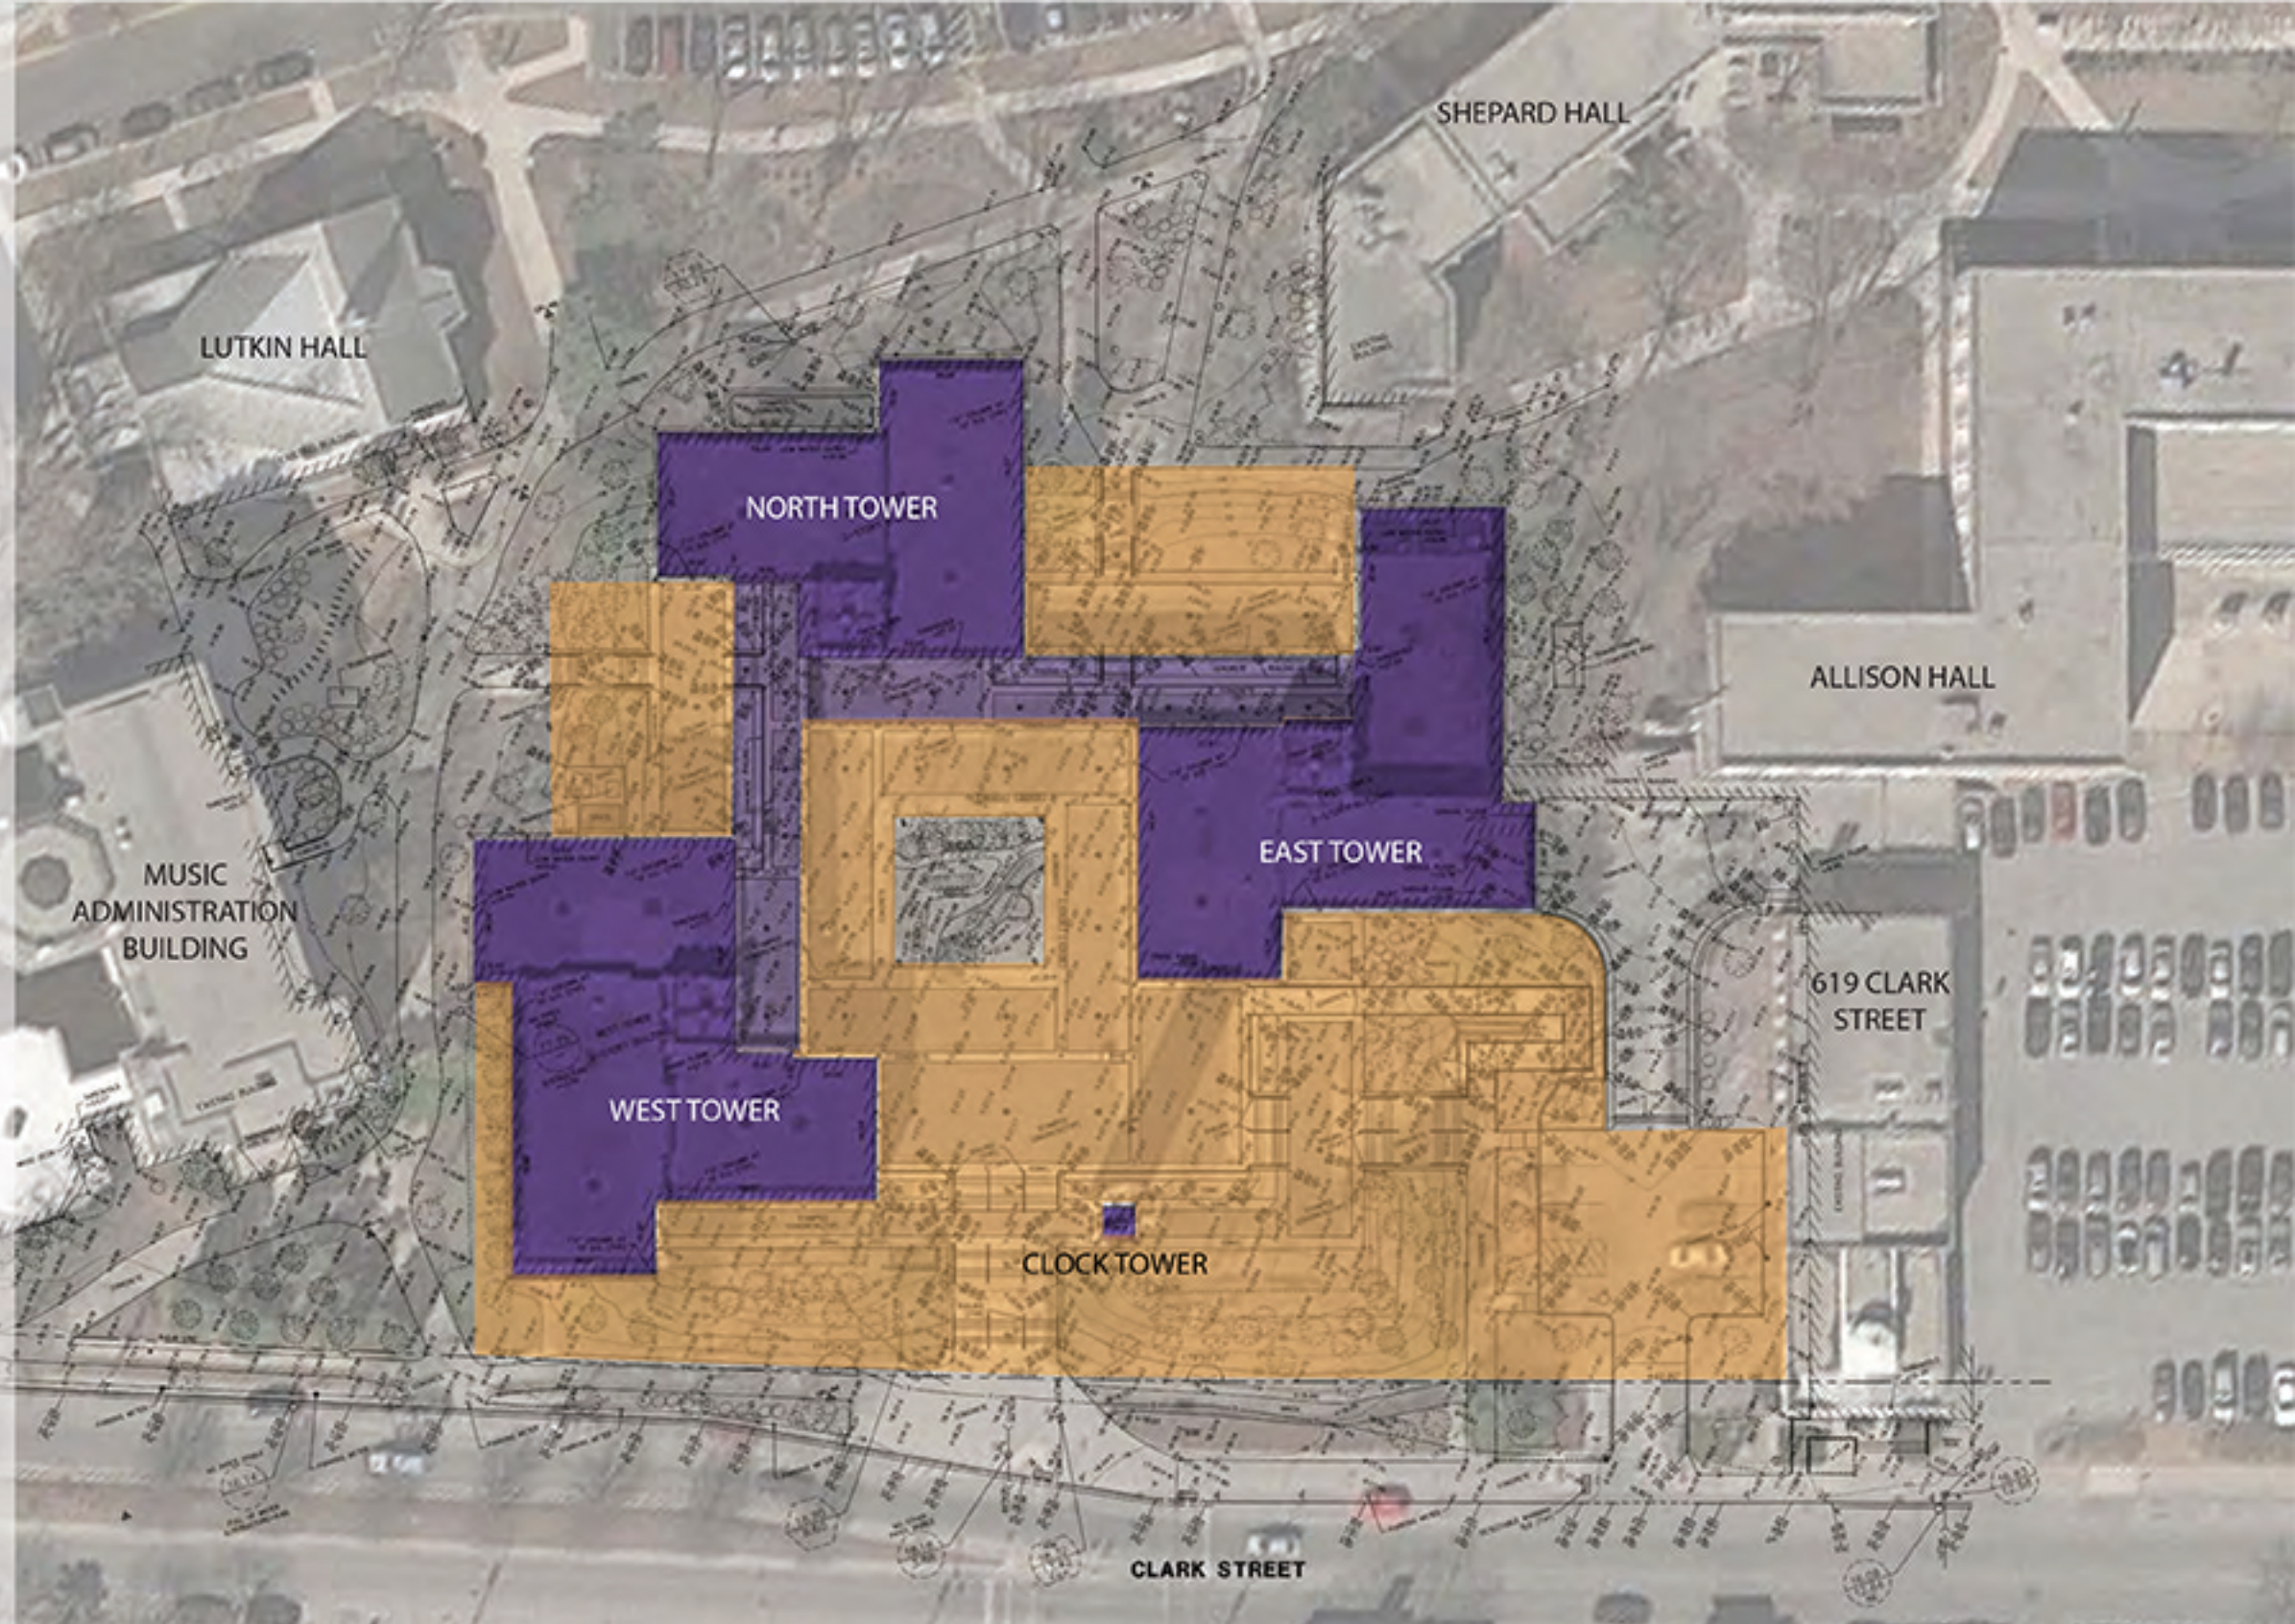

# Project Program

## Rebecca Crown Center Plaza Renovation

Evanston, Illinois



NORTH  
NO SCALE

ISSUE DATE: June 7, 2016

All drawings are preliminary and subject to change.  
© 2016 HKS/Clark Design Group

PREPARED FOR  
**Northwestern University**