


No work will occur before Wednesday, July 13, 2016

Exterior Work Hours:
Monday - Friday:
7:00 a.m. - 7:00 p.m.
Saturday:
8:00 a.m. - 5:00p.m.

Interior Work Hours:
Monday - Friday
7:00 p.m. - 6:00 a.m.
Friday Evening 7:00 p.m. - Monday 6:00 a.m.

1 Week Notice will be given for any of the following
Temporary Closures
Garage Parking Spaces
Electrical "Cut Overs"
Entry / Exit Closures

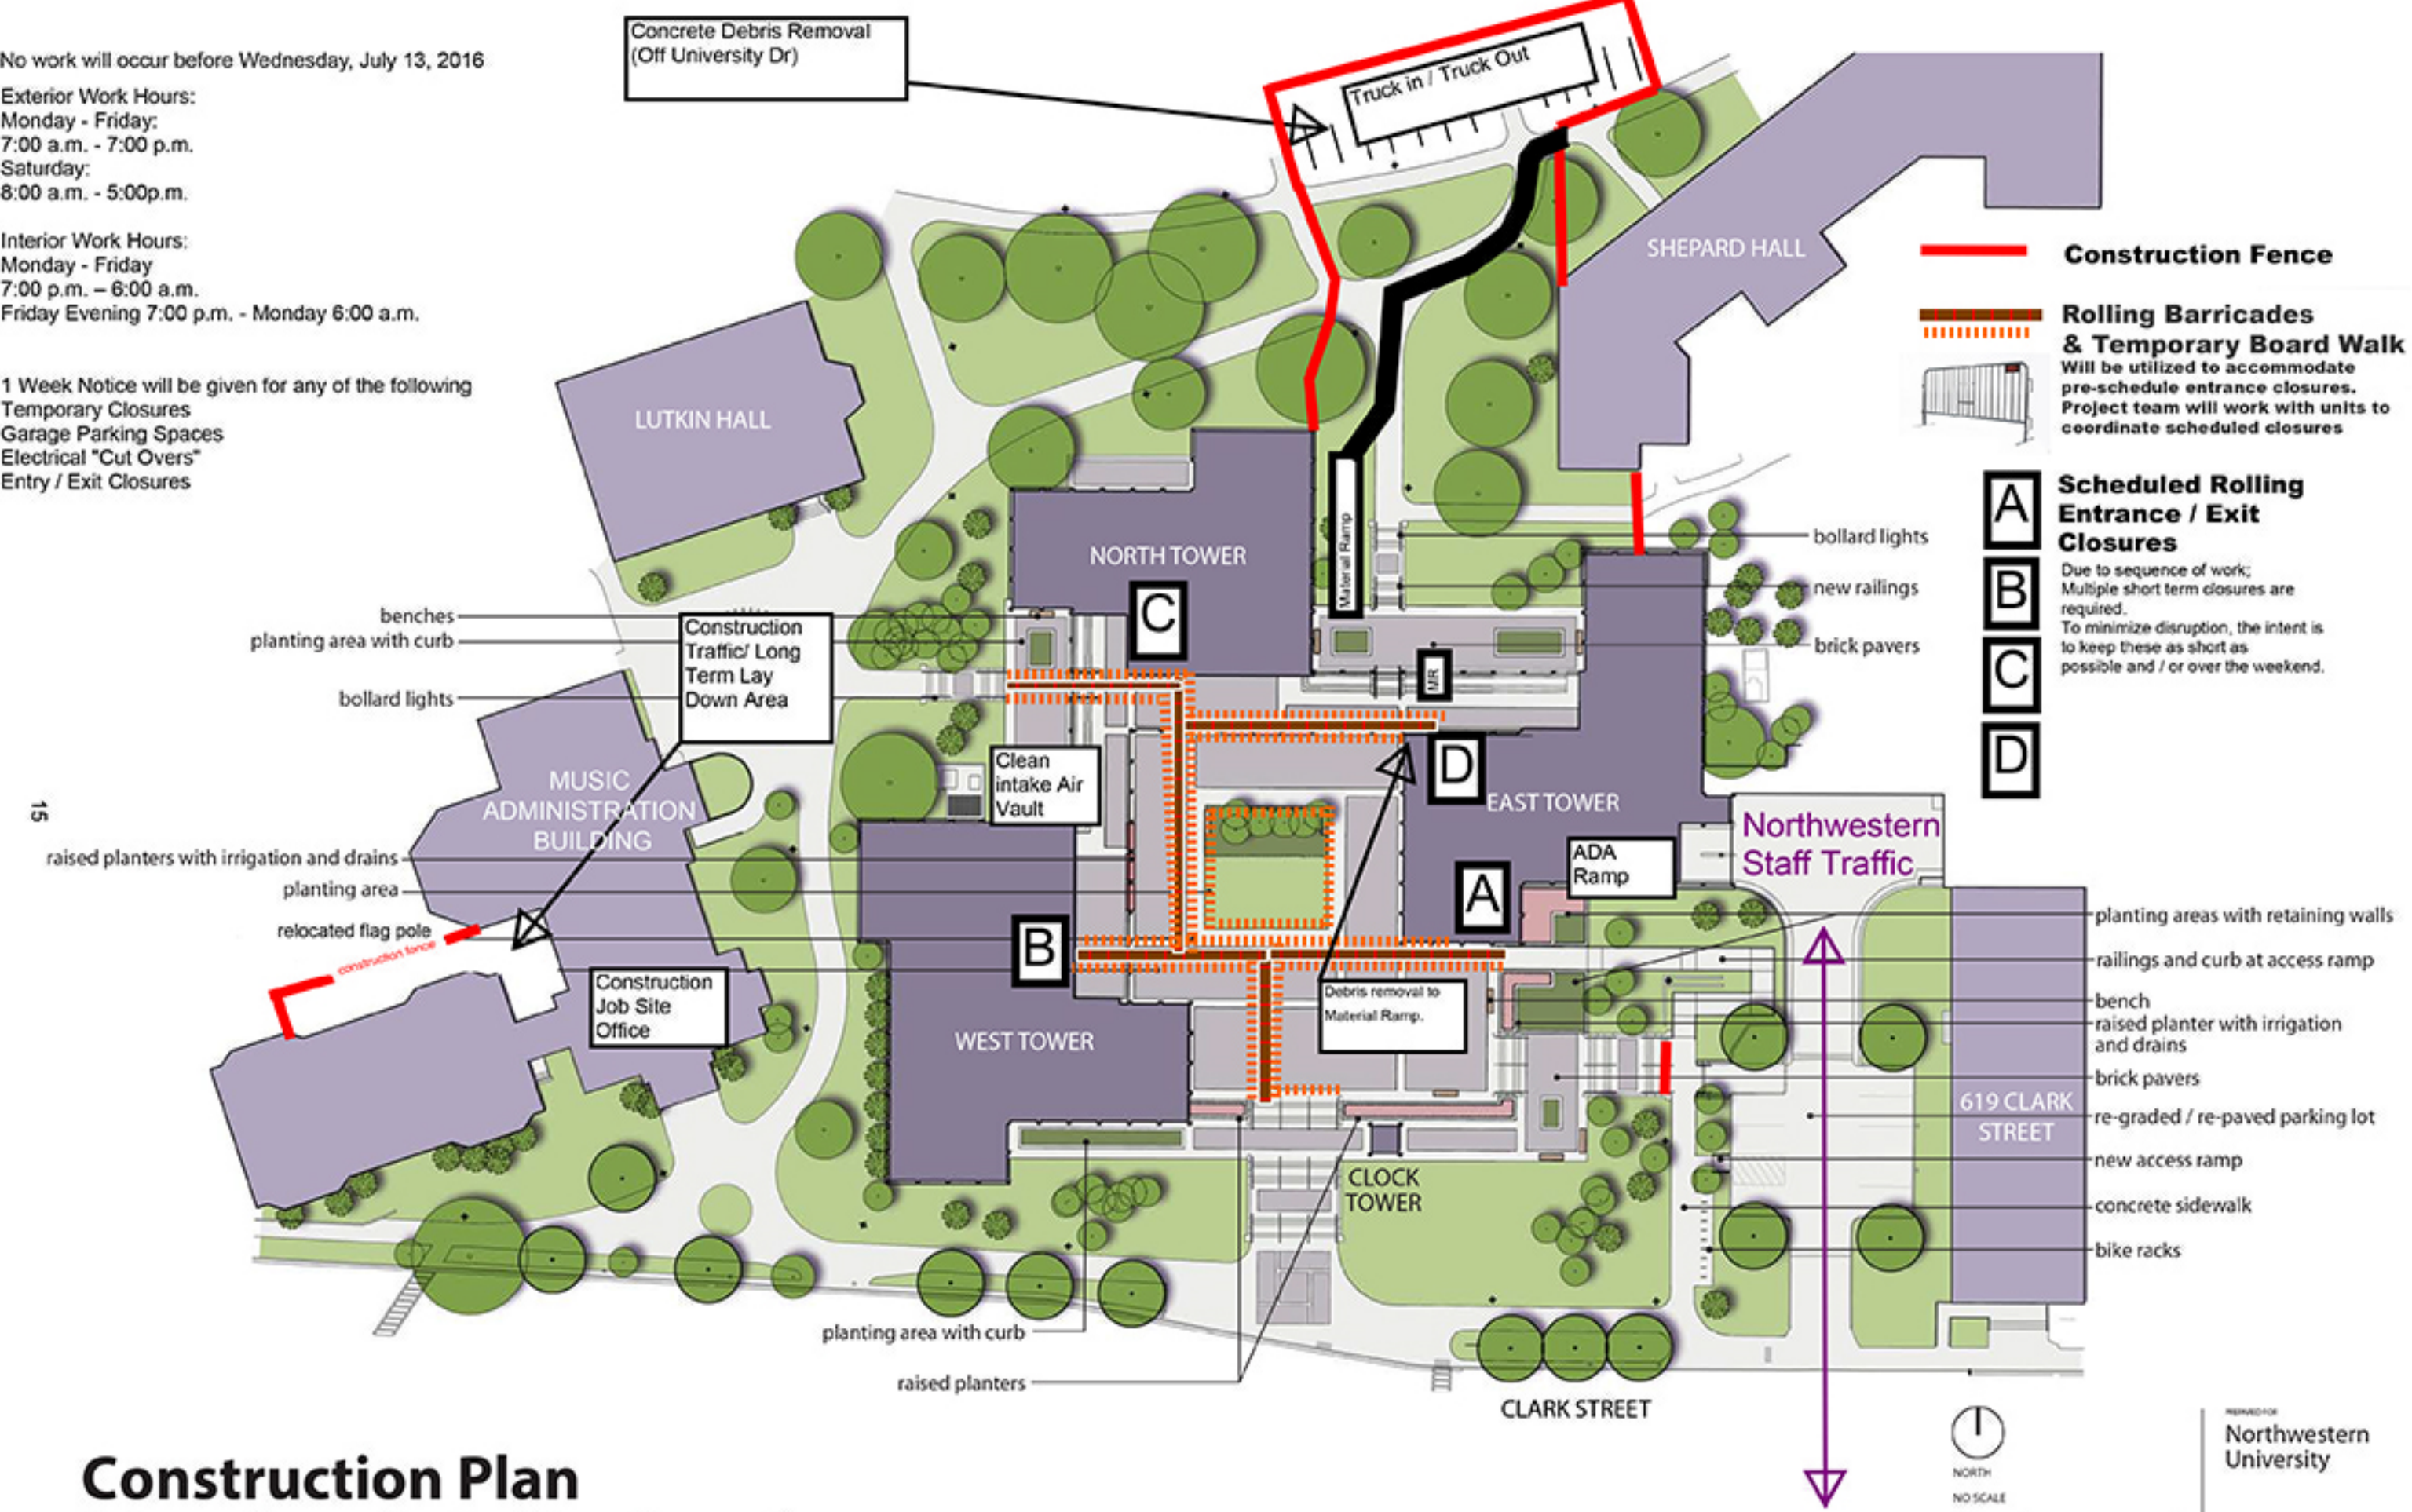

Construction Fence

Rolling Barricades & Temporary Board Walk
Will be utilized to accommodate pre-schedule entrance closures. Project team will work with units to coordinate scheduled closures

Scheduled Rolling Entrance / Exit Closures
Due to sequence of work; Multiple short term closures are required. To minimize disruption, the intent is to keep these as short as possible and / or over the weekend.

A
B
C
D

Construction Plan

Rebecca Crown Center Plaza Renovation

Evanston, Illinois

NORTH
NO SCALE

BLVD DATE: June 1, 2015
All drawings are preliminary and subject to change.
© 2015 HKS North Design Group

PREPARED FOR
Northwestern University